


F:\Drawings\2023\23-023 - Panther National Models\23-023.01 - Portrush Model\03 - ID\ID-1.00 - Floor Plans\ID-1.00 - Furniture Plan.dwg

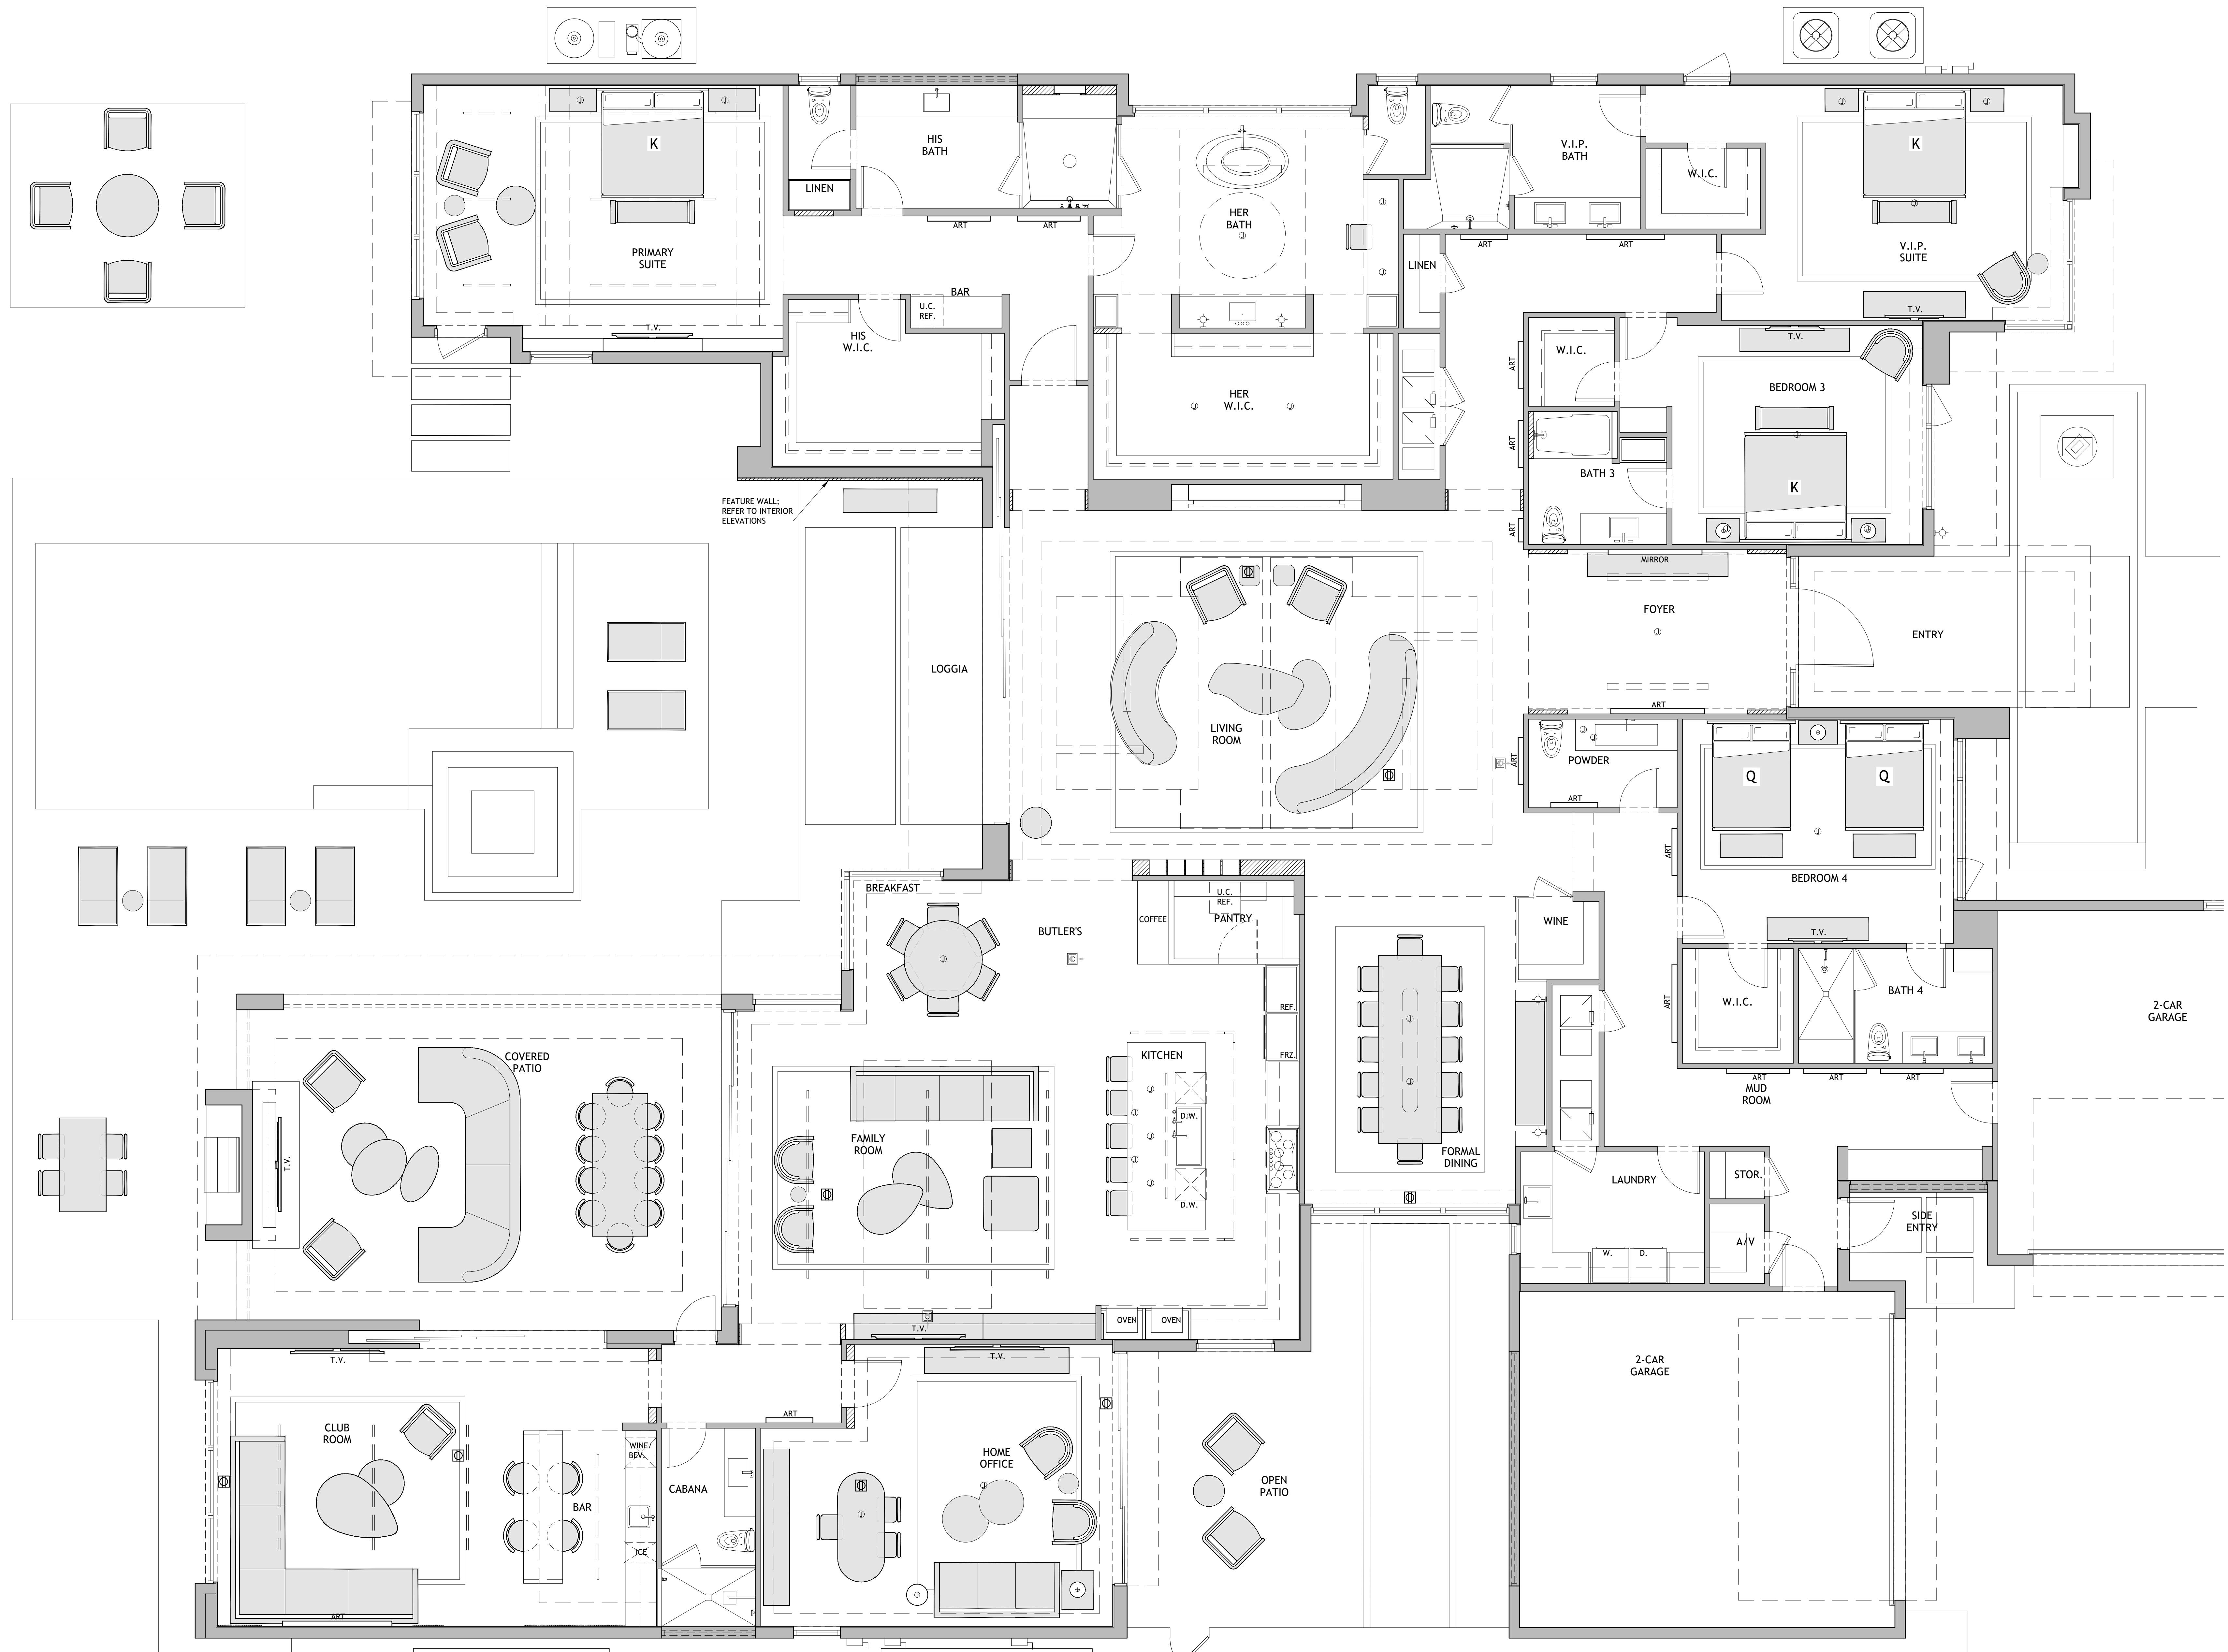

1 FURNITURE PLAN

SCALE: 1/4"=1'-0"

THE
DECORATORS
UNLIMITED

PHONE (561) 625-3000
FAX (561) 625-9166
4700 Riverside Drive Suite 100
Palm Beach Gardens Florida 33410
E-mail: cad@thedecoratorsunlimited.com

ISSUE DATE: 1/21/25
SCALE: J.C.
DRAWN BY: J.C.
CHECKED BY: J.C.
DESIGNER: J.C.
PLOT DATE: 1/21/25

INTERIOR RENOVATIONS AND FURNISHINGS FOR:
PANTHER NATIONAL ESTATES
PORTRUSH MODEL
PALM BEACH GARDENS
FLORIDA

FURNITURE PLAN

ID-1.00

PROJECT NUMBER: 23-023.01